


Plan zur Flurstücksteilung M 1: 500 Auftrag Nr. 20-1702 vom 25.02.2020

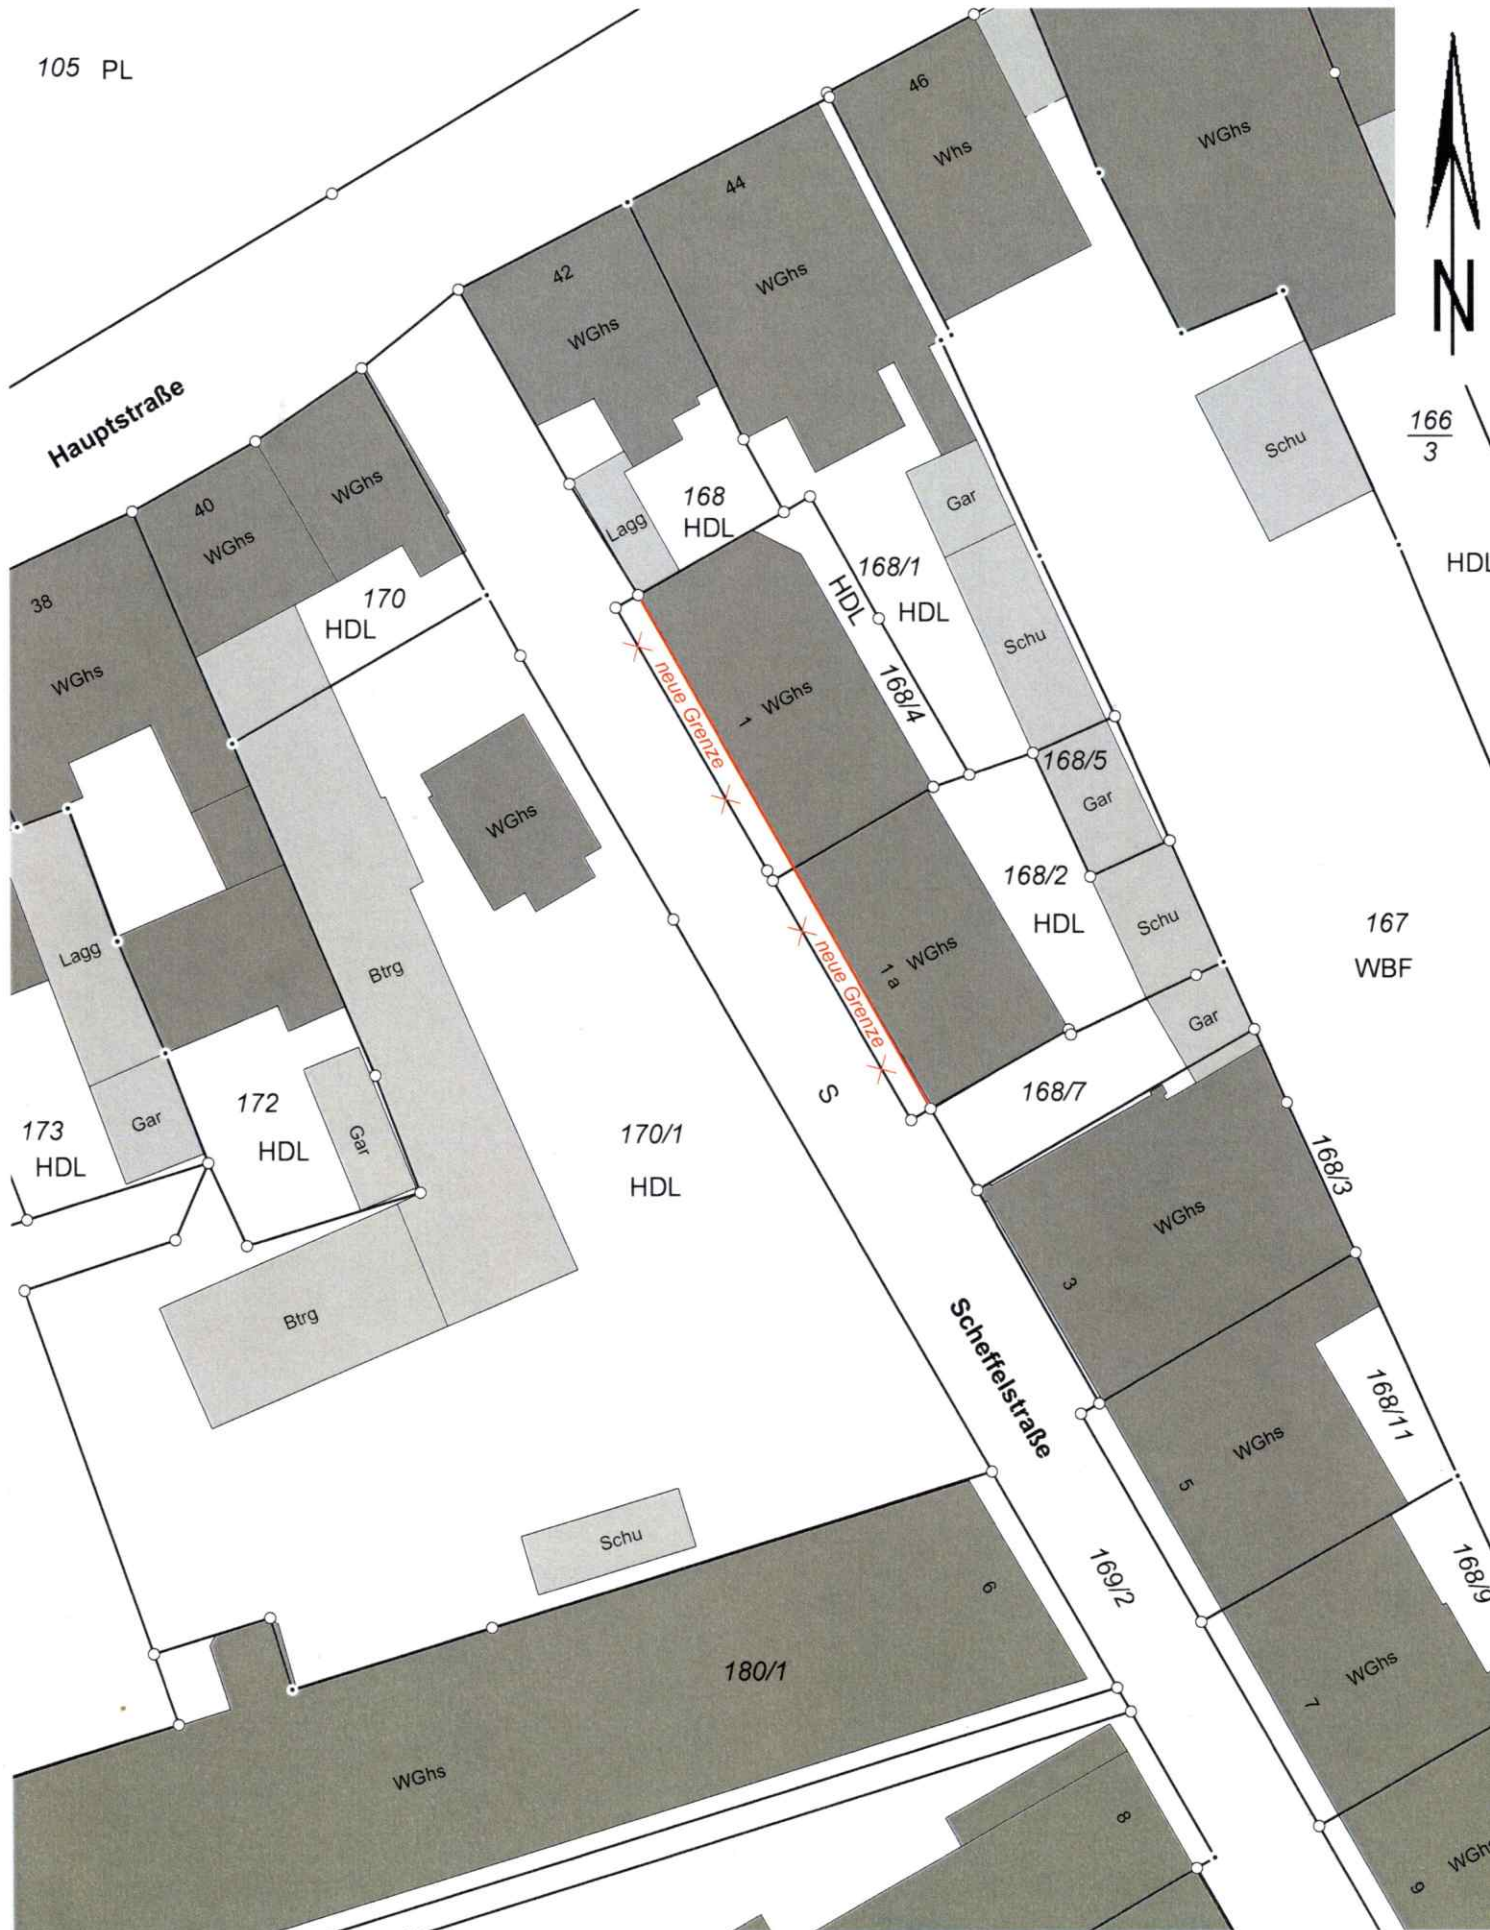

105 PL

$\frac{166}{3}$

167
WBF